


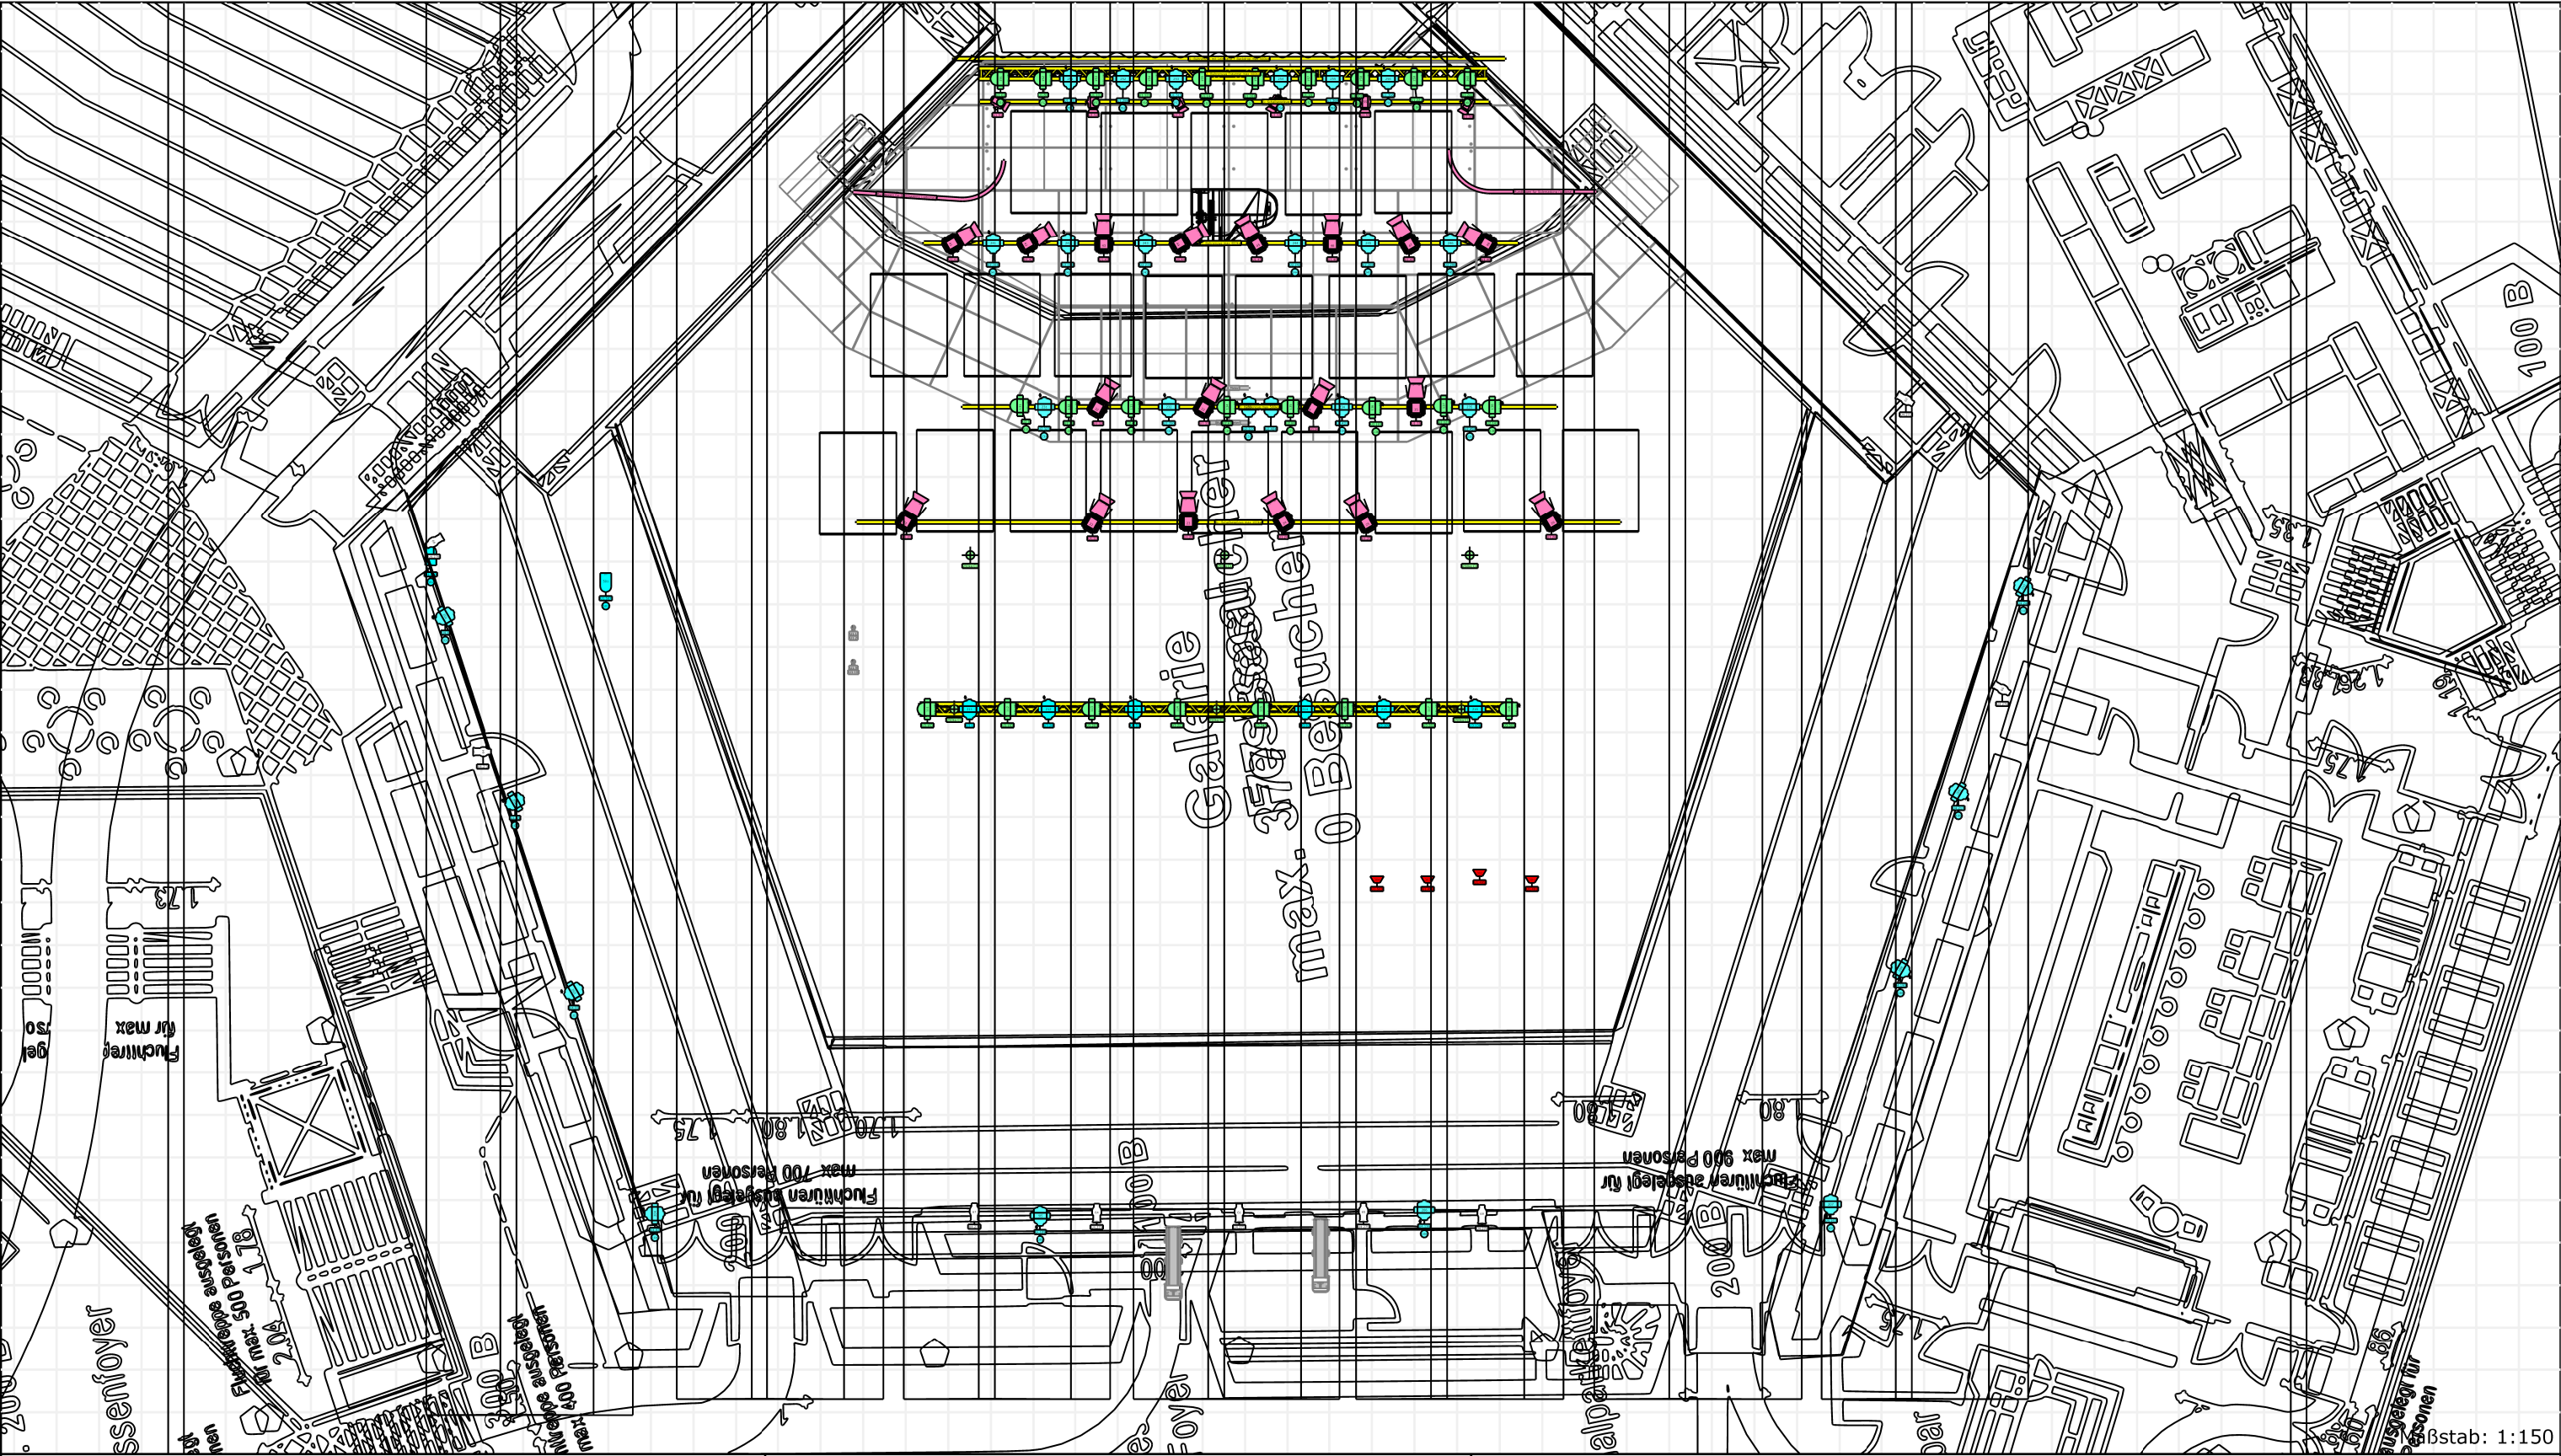

Projekt Name		Festsaal Ingolstadt 2024	
Standort	Datum		
Ingolstadt	05.06.2024		
Kunde			
Autor	Version	Dateiname	Dokument Name
Frey Manuel	3.0	Festsaal3D-202	Festsaal 19

Symbol Schlüssel



BTX-Saturn (28)



Impression X4 (26)



Europe F 101 (6)



Co6 LED Flood IP65 270W



TS-300 Profile Engine WW (9)



LED Par56 Pro 24x3W black



LED PIX-144 RGB Bar (3)



BTX-Saturn (6)



Shadow QS-ST HMI 1200 (2)